

MAJOR PROJECT

SUBSTITUTE DRAWING

OWNERS NAME & ADDRESS
HOUSING & DEVELOPMENT BOARD
 408B Hill Street, Singapore 16953
 Singapore 16953

OWNER SIGNATURE _____
 DRAWING NO. _____
 PRESENT NAME: PUNGGOL SALLS BTO

ARCHITECT
P&T CONSULTANTS PTE LTD
 24 RAFFLES PLACE
 #23-00 CLIFFORD CENTRE
 SINGAPORE 048821
 TEL: 6535 2911
 FAX: 6535 1283

M/S CHAY HENG YEN (Legal Signer)
 8 Aon (Singapore) M&A P&A
 Registration No: 814
 Director/Architect
 FOR AMENDMENT PLAN
 TENURE OF LAND
 99 YEARS
 PROJECT TITLE
 PROPOSED PUBLIC HOUSING DEVELOPMENT
 COMPRISING 7 BLOCKS OF 16-STORY
 RESIDENTIAL BUILDING (TOTAL 606 UNITS), A
 BLOCK OF MULTI-STORY CARPARK, ESS,
 PRECINCT PAVILION WITH COMMUNITY
 FACILITIES ON LOT 2199A PT, MK 21 AT
 PUNGGOL FIELD / PUNGGOL PLACE
 (PUNGGOL WEST CONTRACT 8)


DRAWING TITLE
**BLK-207B
 LOWER ROOF PLAN**
 PROJECT NUMBER
S0901
 DRAWING NUMBER
HB-D0909-AR-123
 SCALE
 1:100
 DATE
 MAY 2010
 DRAWN
 JPPY/OC/SMT
 CHECKED
 MOM/AST

REFERENCE:


AMENDMENT	DATE	BY	CHECKED	DESIGN
a	MAR 2010			
b	MAY 2010			

LEGEND
 WHOLE WATERPROOFING SYSTEM TO ROOF ABOVE ACCESS BALCONY, LIFT WELL, STAIRCASE/PUMP ROOM AND HOSEREEL

SUBSTITUTE
 a ADD WATERPROOFING AND RIMP
 b REDUCTION OF AREA TO BOOSTER PUMP ROOM, 1 SET OF WALL ROOM & STEPS TO BOOSTER PUMP ROOM & HOSEREEL PUMP ROOM

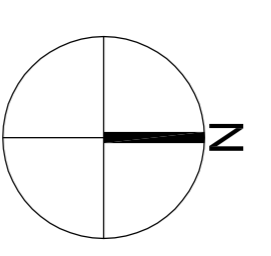

NOTES:
 * FOR NOTES REFER TO DWG NO:AR -102

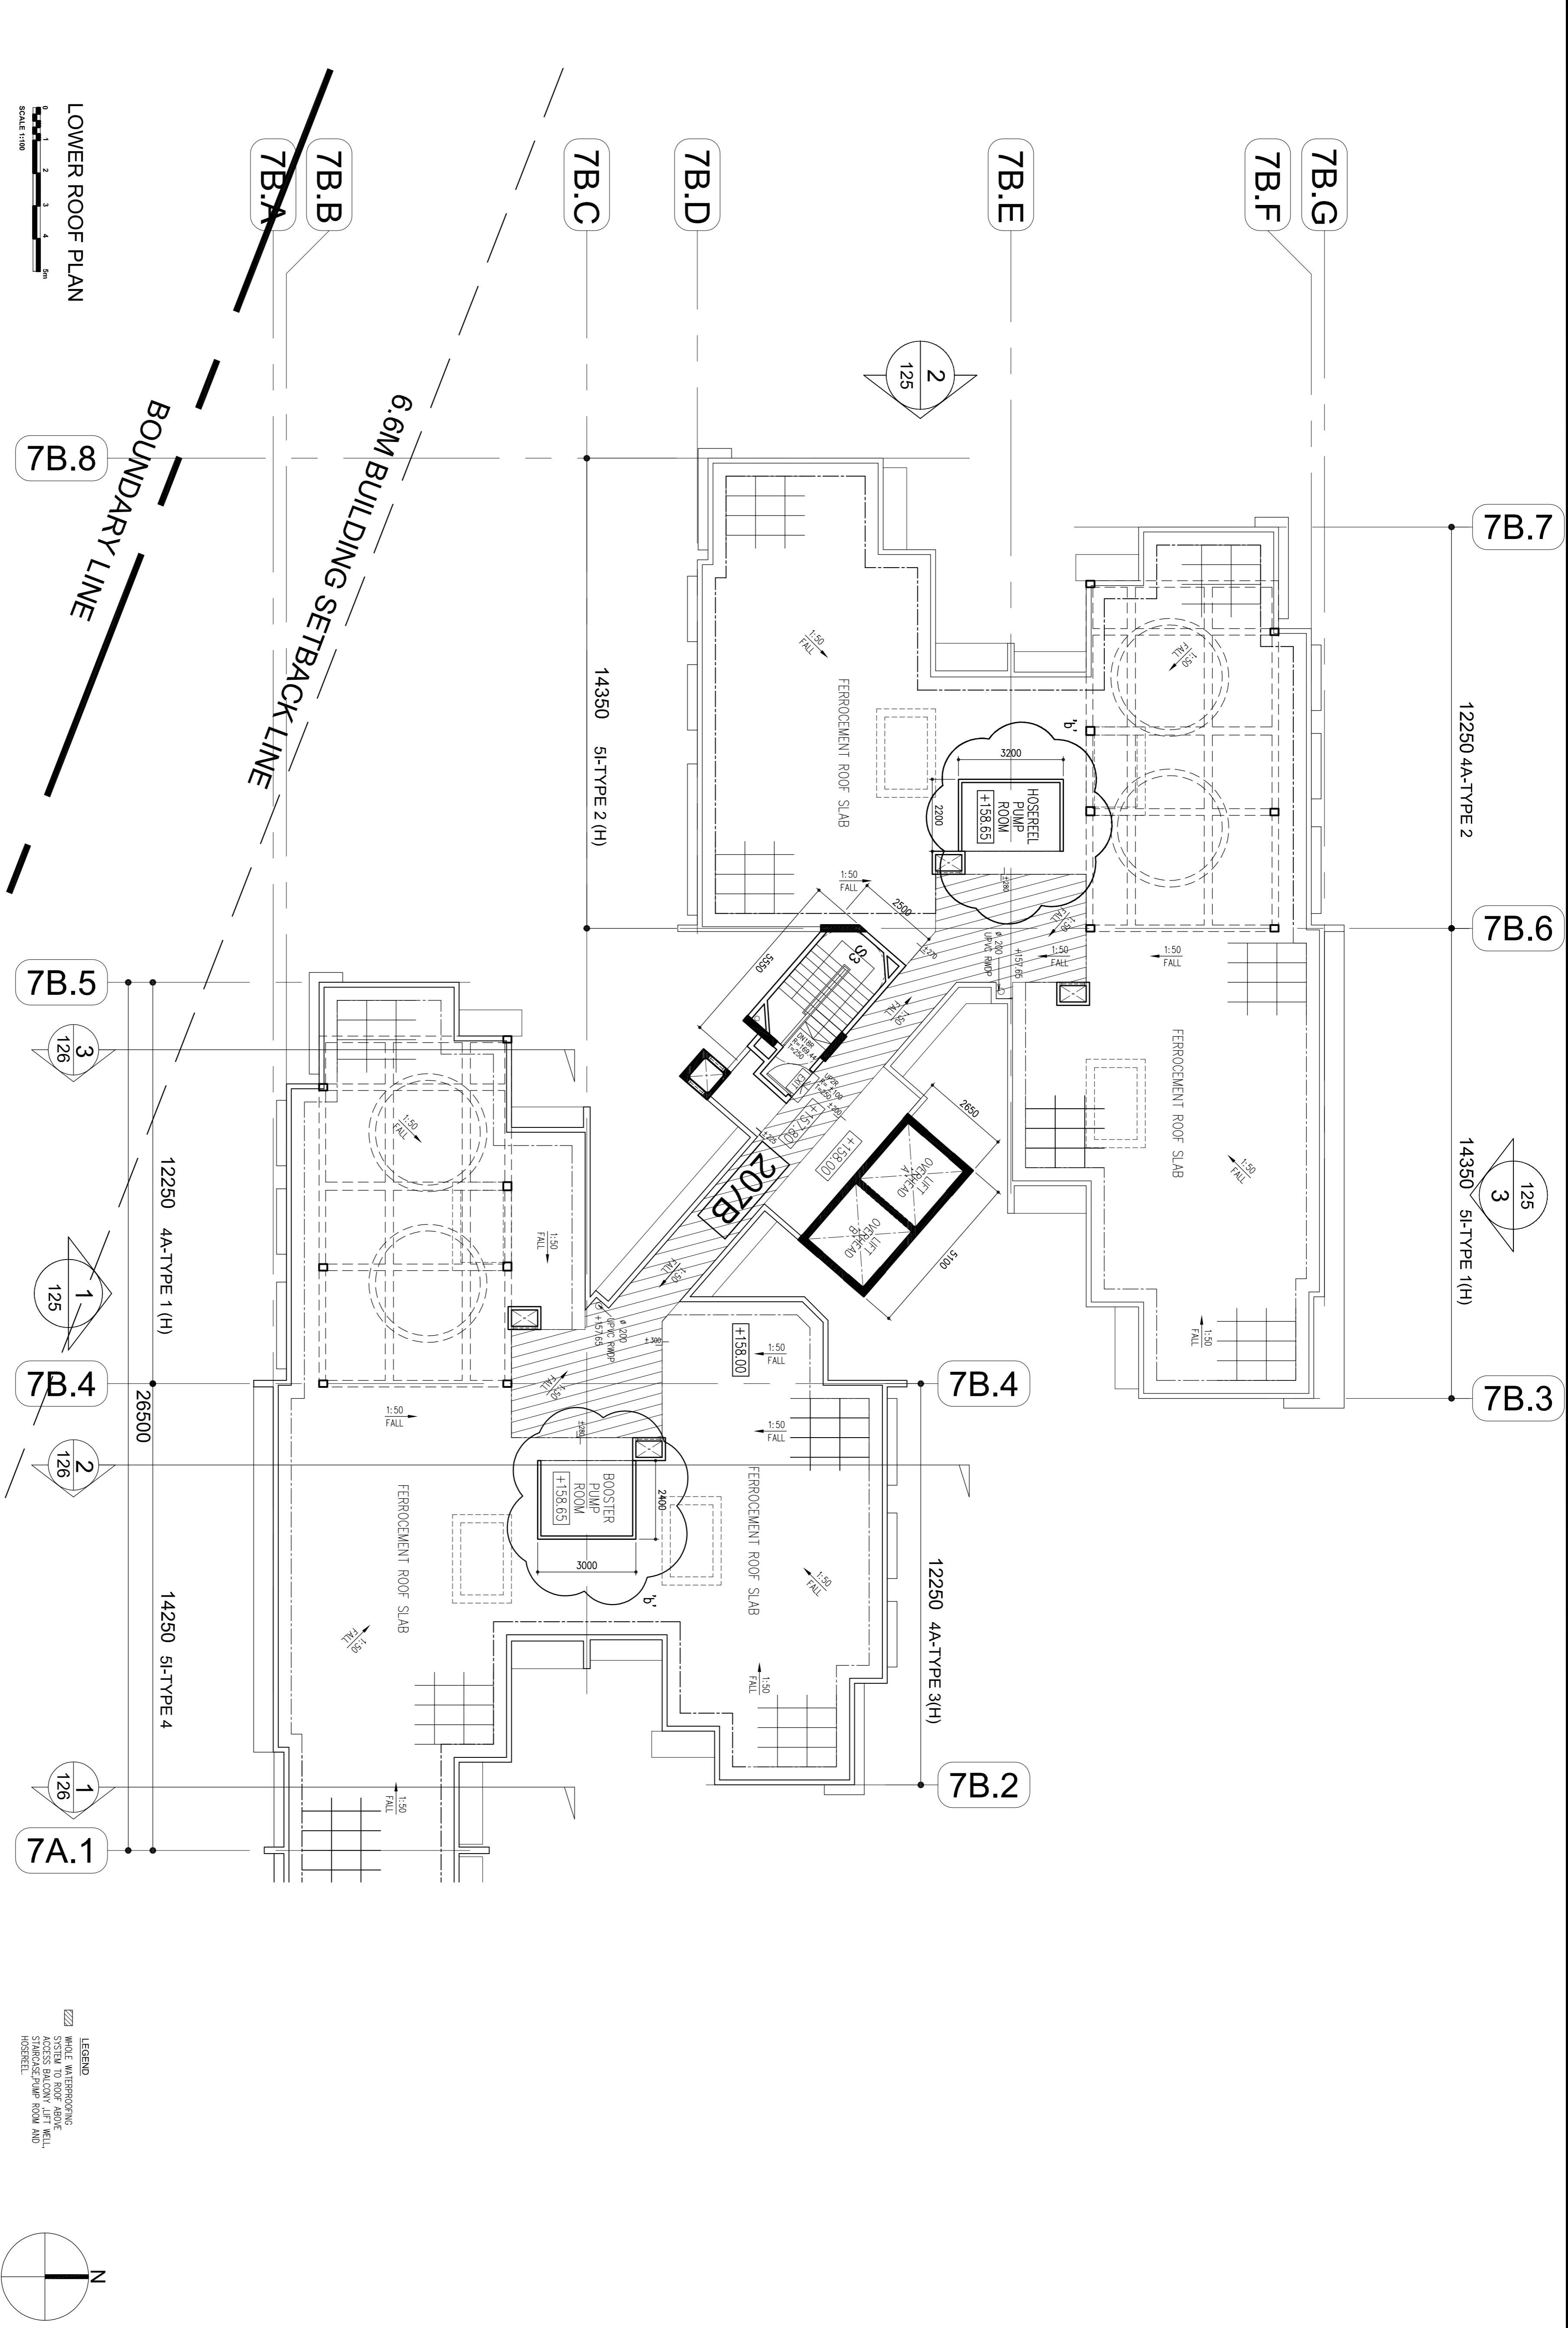

LOWER ROOF PLAN
 SCALE 1:100